
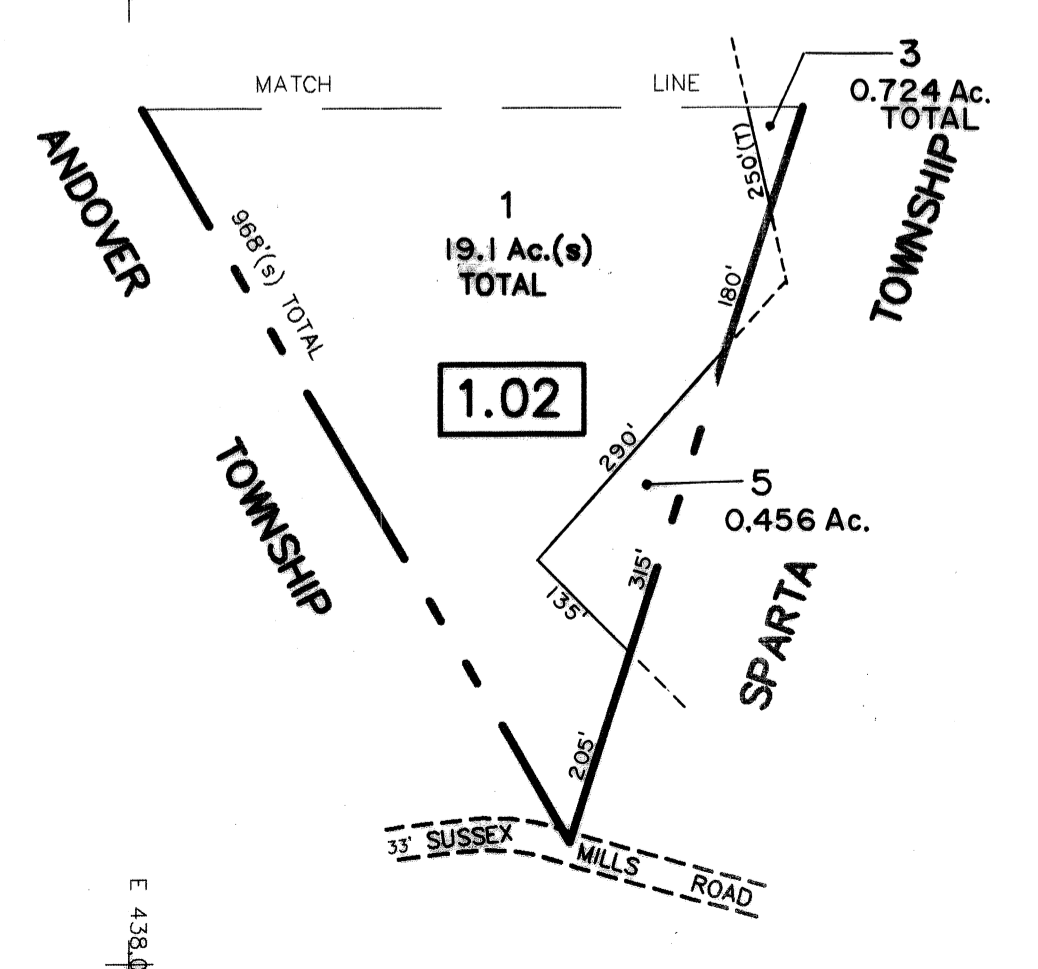


REVISIONS		
DATE	NAME	LIC. No.
01-11-05	DANIEL E. KENT, III	14818
02-15-05	DANIEL E. KENT, III	14818
01-25-07	GARY V. MARMO	37599
01-05-10	FINELLI CONSULTING	37599
04-04-14	FINELLI CONSULTING	6B25749

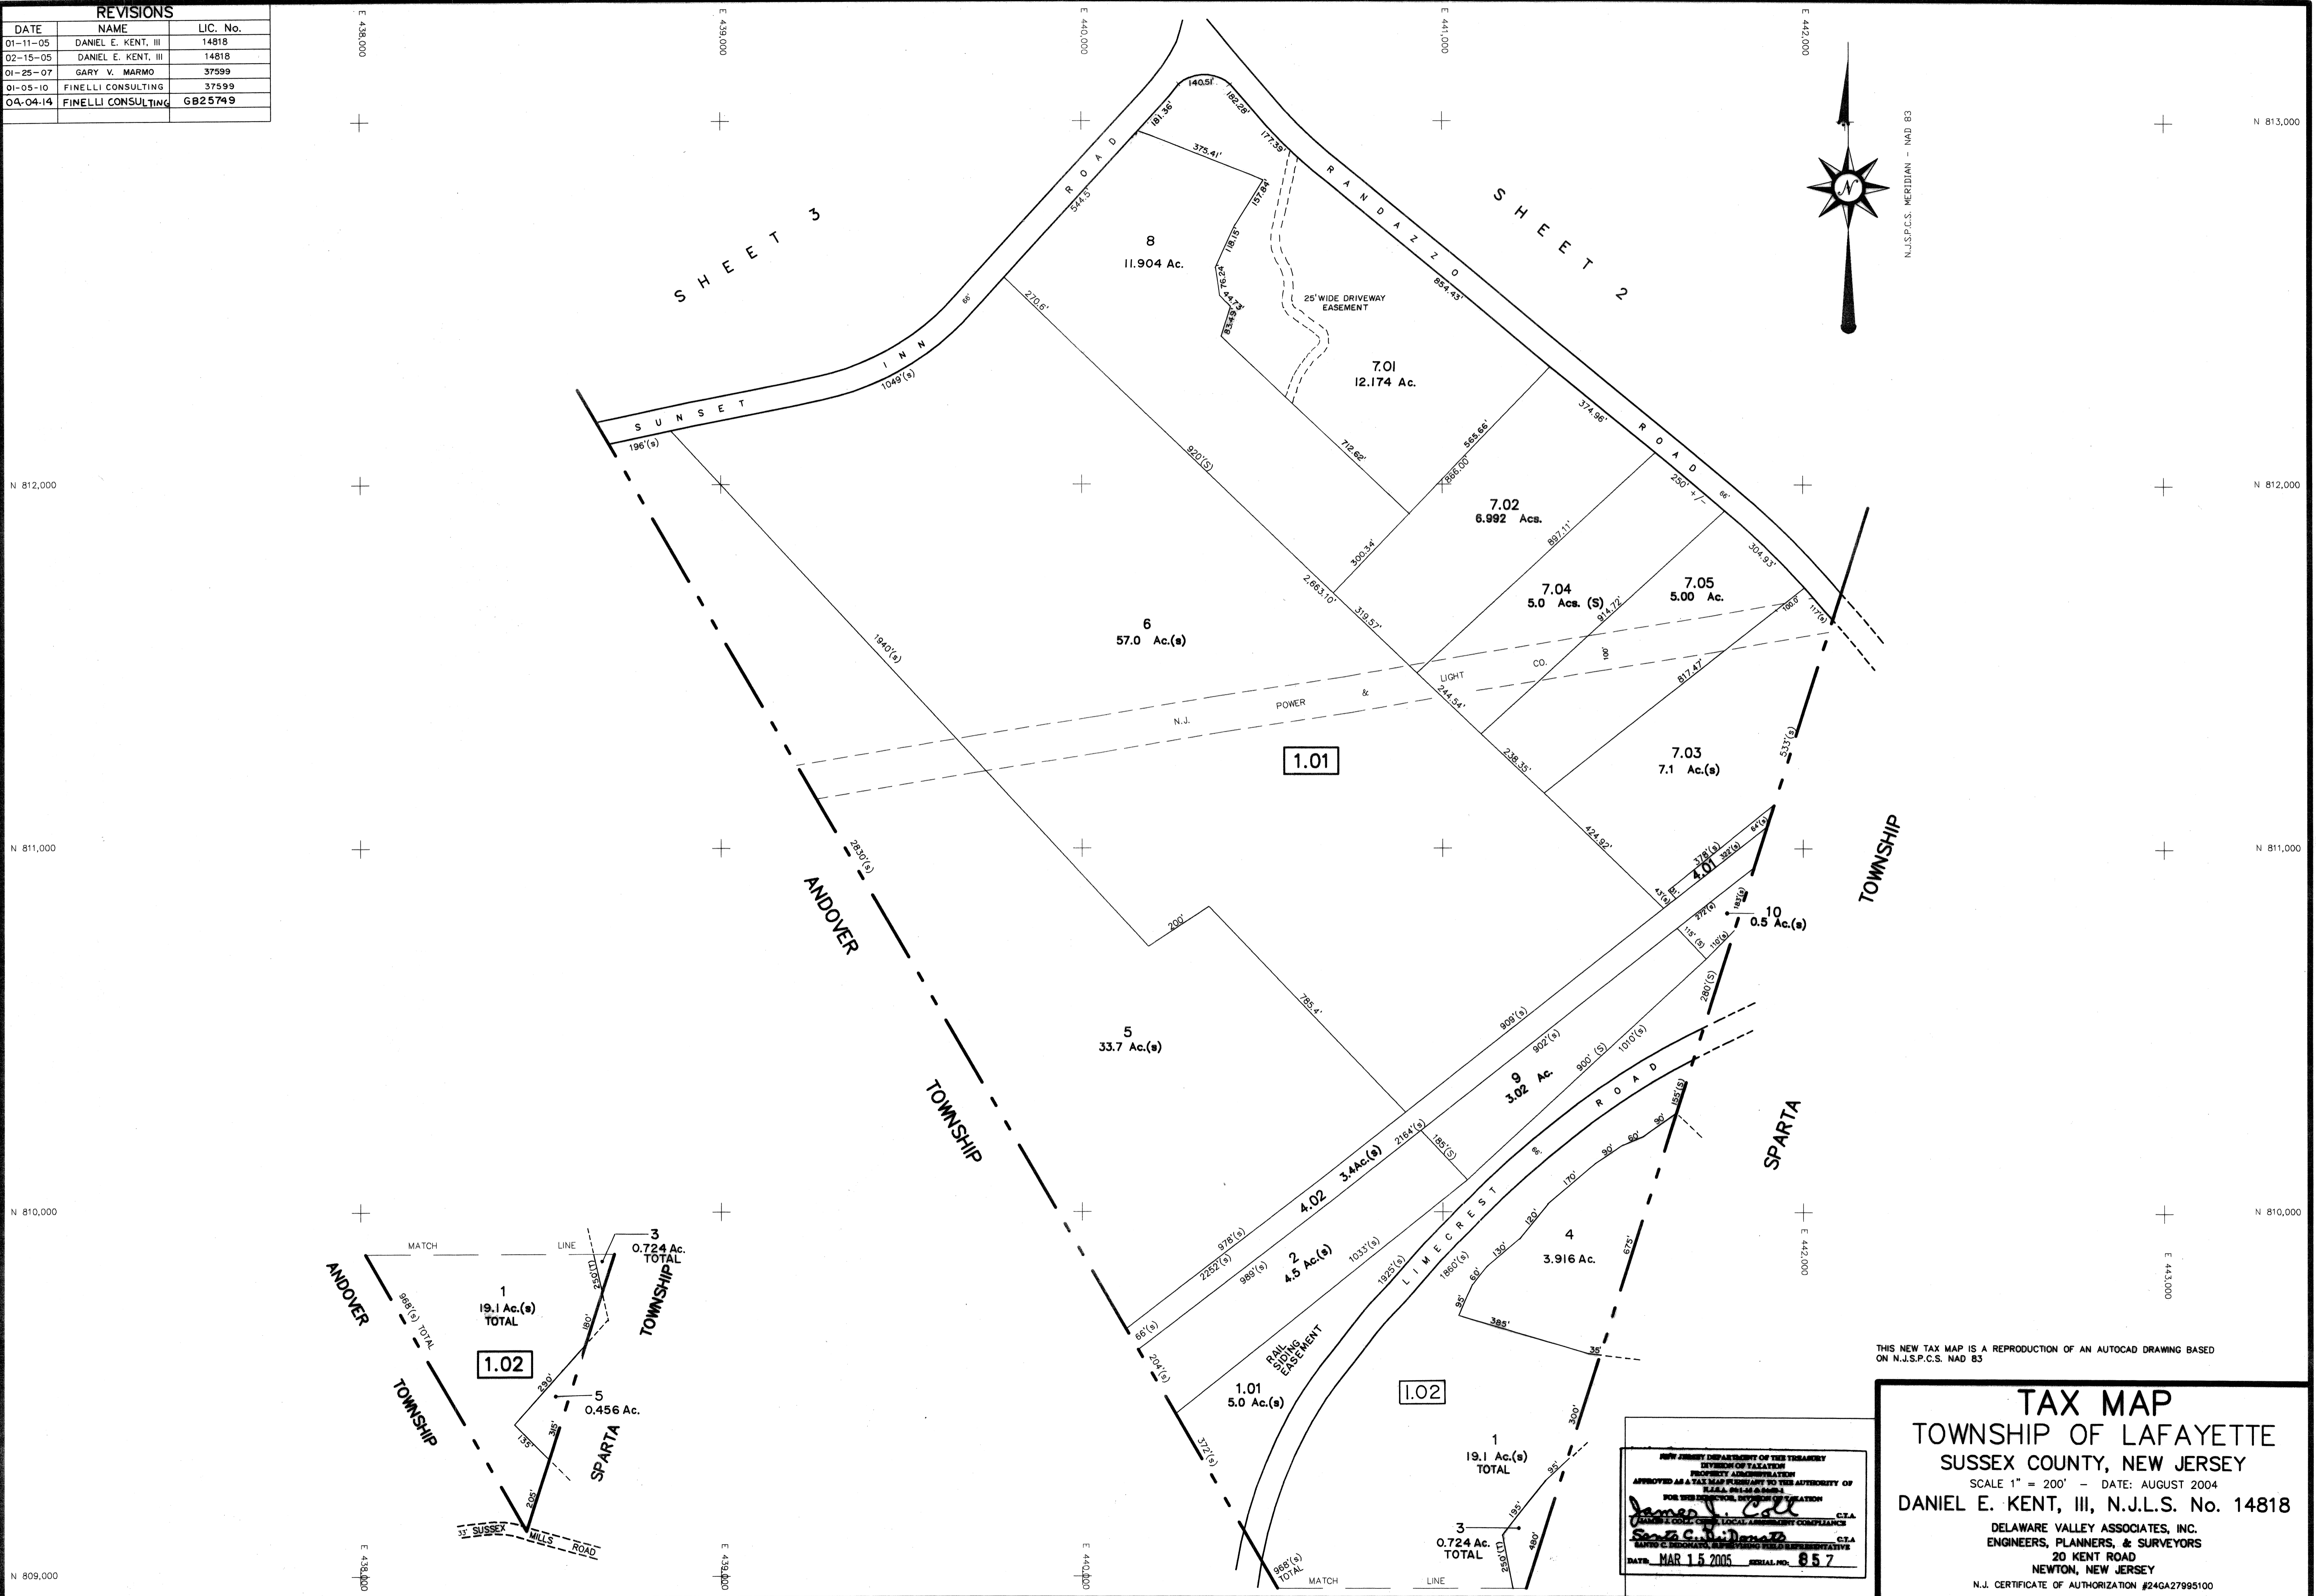

NEW JERSEY DEPARTMENT OF THE TREASURY
 DIVISION OF TAXATION
 PROPERTY ADMINISTRATION
 APPROVED AS A TAX MAP PURSUANT TO THE AUTHORITY OF
 N.J.S.A. 52:26-6
 FOR THE RECORD, DIVISION OF REVENUE
 DANIEL E. KENT, III
 ENGINEERS, PLANNERS, & SURVEYORS
 DATE: MAR 15 2005 SERIAL NO. 857

THIS NEW TAX MAP IS A REPRODUCTION OF AN AUTOCAD DRAWING BASED ON N.J.S.P.C.S. NAD 83

TAX MAP

TOWNSHIP OF LAFAYETTE

SUSSEX COUNTY, NEW JERSEY

SCALE 1" = 200' - DATE: AUGUST 2004

DANIEL E. KENT, III, N.J.L.S. No. 14818

DELAWARE VALLEY ASSOCIATES, INC.
 ENGINEERS, PLANNERS, & SURVEYORS
 20 KENT ROAD
 NEWTON, NEW JERSEY
 N.J. CERTIFICATE OF AUTHORIZATION #24GA27995100